

PROPERTY OF

CHARLES KENNETH WILLIAMS and wife MARY EDNA C WILLIAMS

LOT 5, BLOCK 17, BUDLEIGH SUBDIVISION

CITY OF RALEIGH

WAKE COUNTY


NORTH CAROLINA

ADDRESS: 2619 FAIRVIEW ROAD

SCALE: 1" = 40'

REFERENCE: BM 1928 p.1

DB 1038 p 521

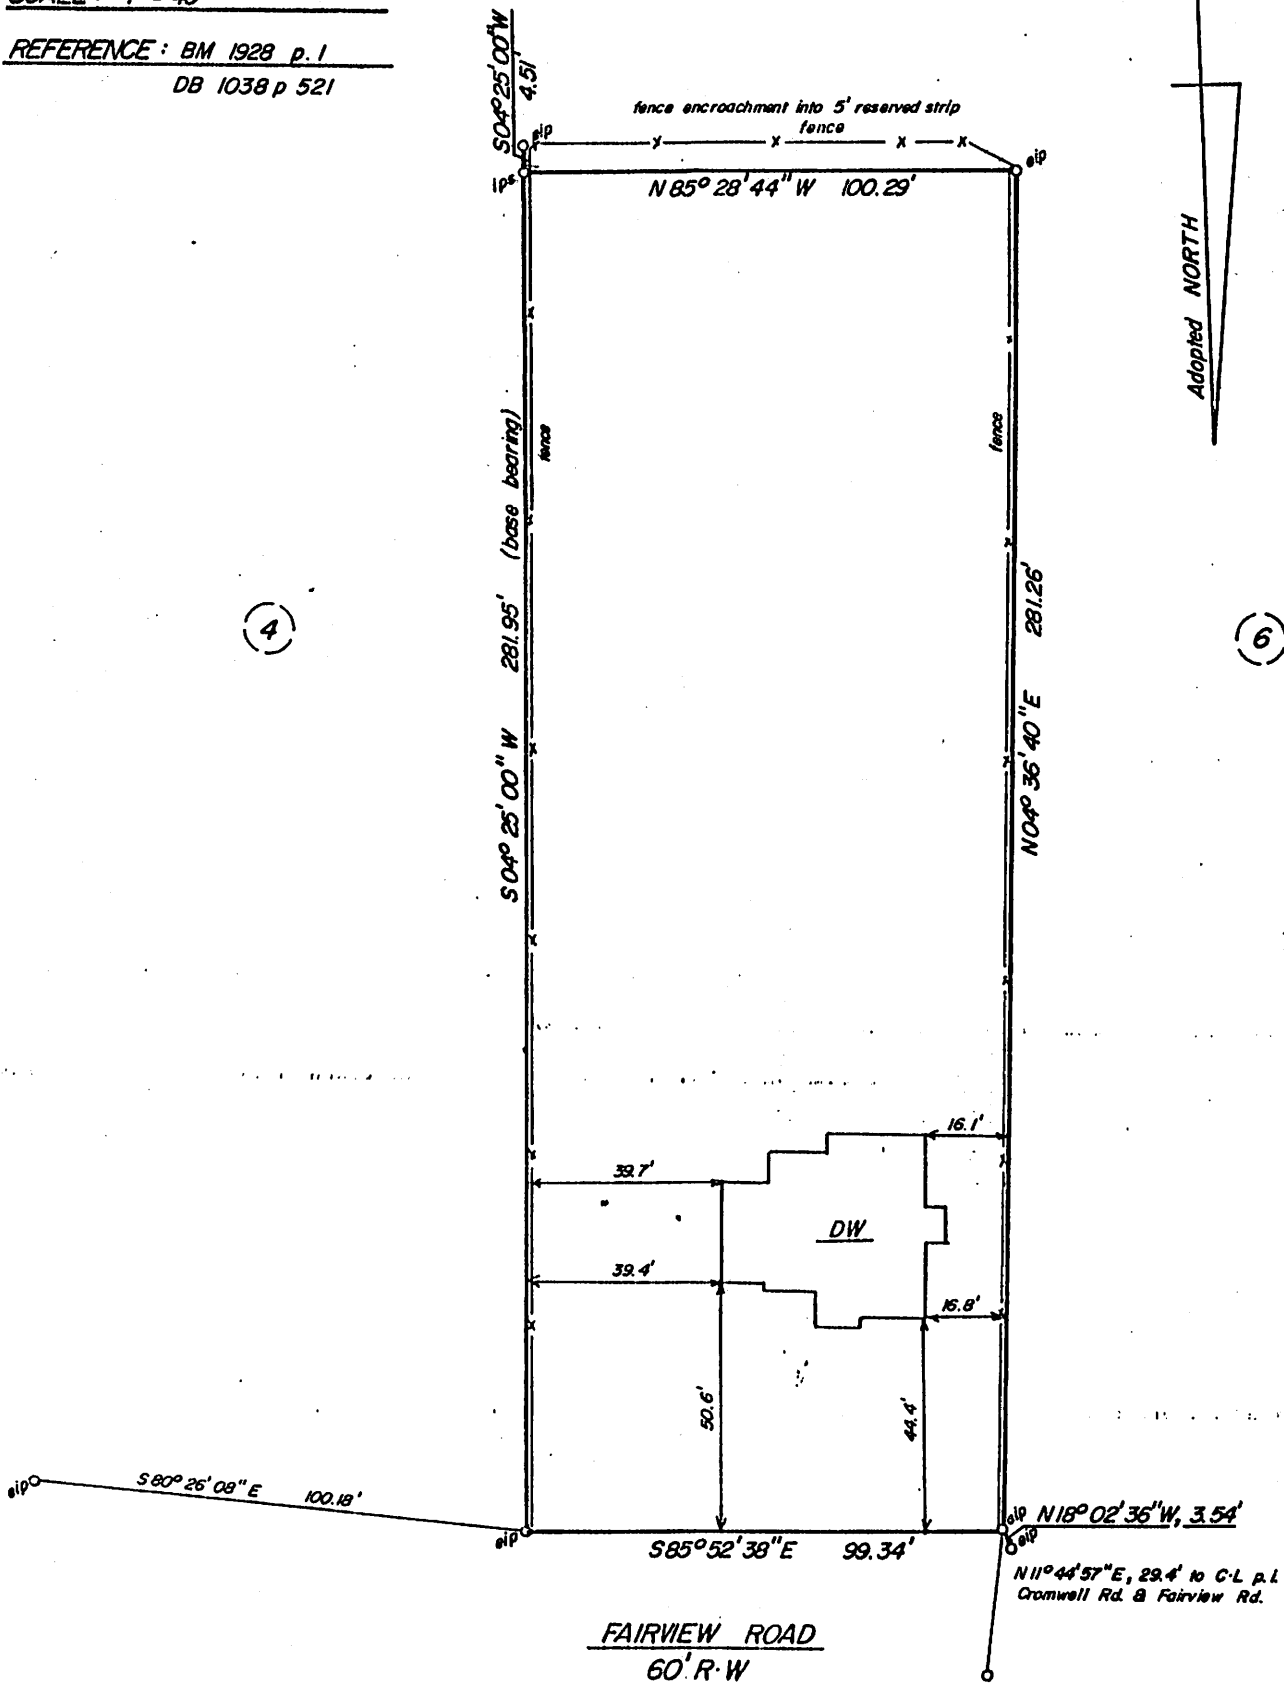

ROBERT T. NEWCOMB, III + REGISTERED LAND SURVEYOR

Raleigh, North Carolina

919-847-1800

SPECIAL H-U-D FLOOD INSURANCE AREA — ☒ NO ☐ YES ☐ AREA NOT MAPPED

I, Robert T. Newcomb, III certify that under my direction and supervision this plat was drawn from an actual field survey. All existing corners were located; all missing corners were replaced as per the record description. There are no encroachments or easements as shown.

Witness my hand and seal this 3 day of November, 1997.

